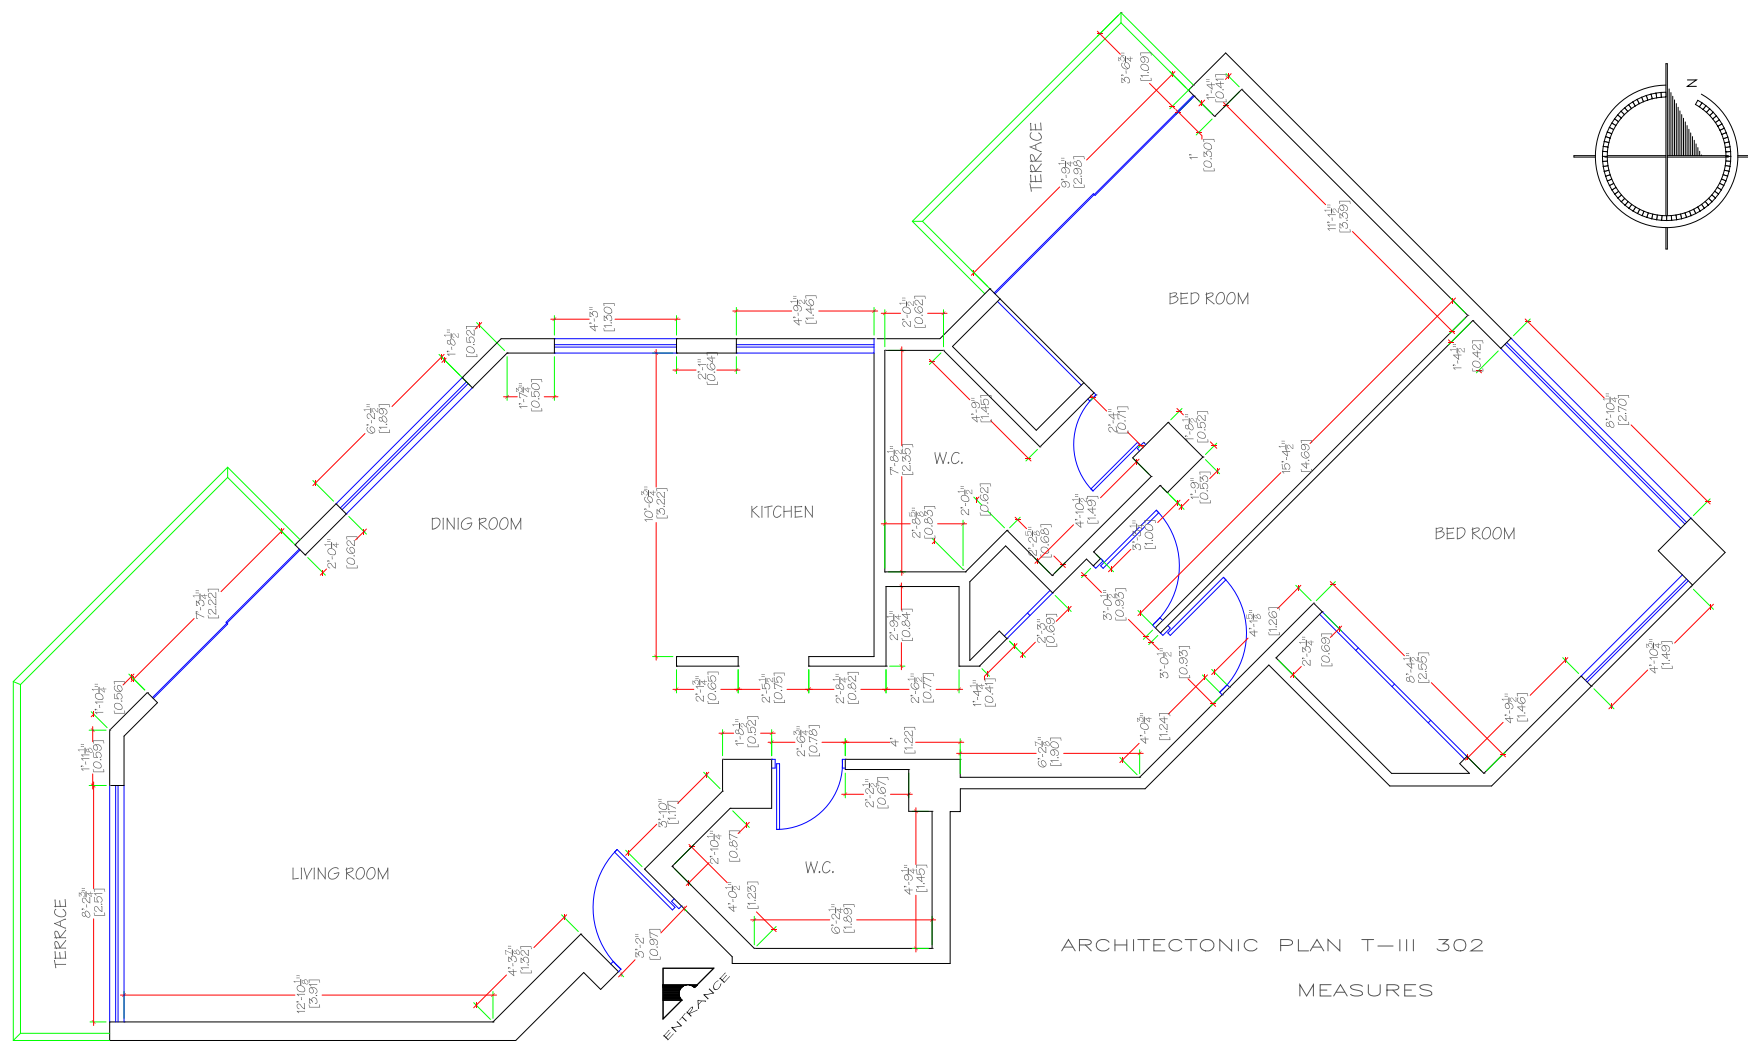


ARCHITECTONIC PLAN T-III 302
MEASURES